


30x24
R5-7

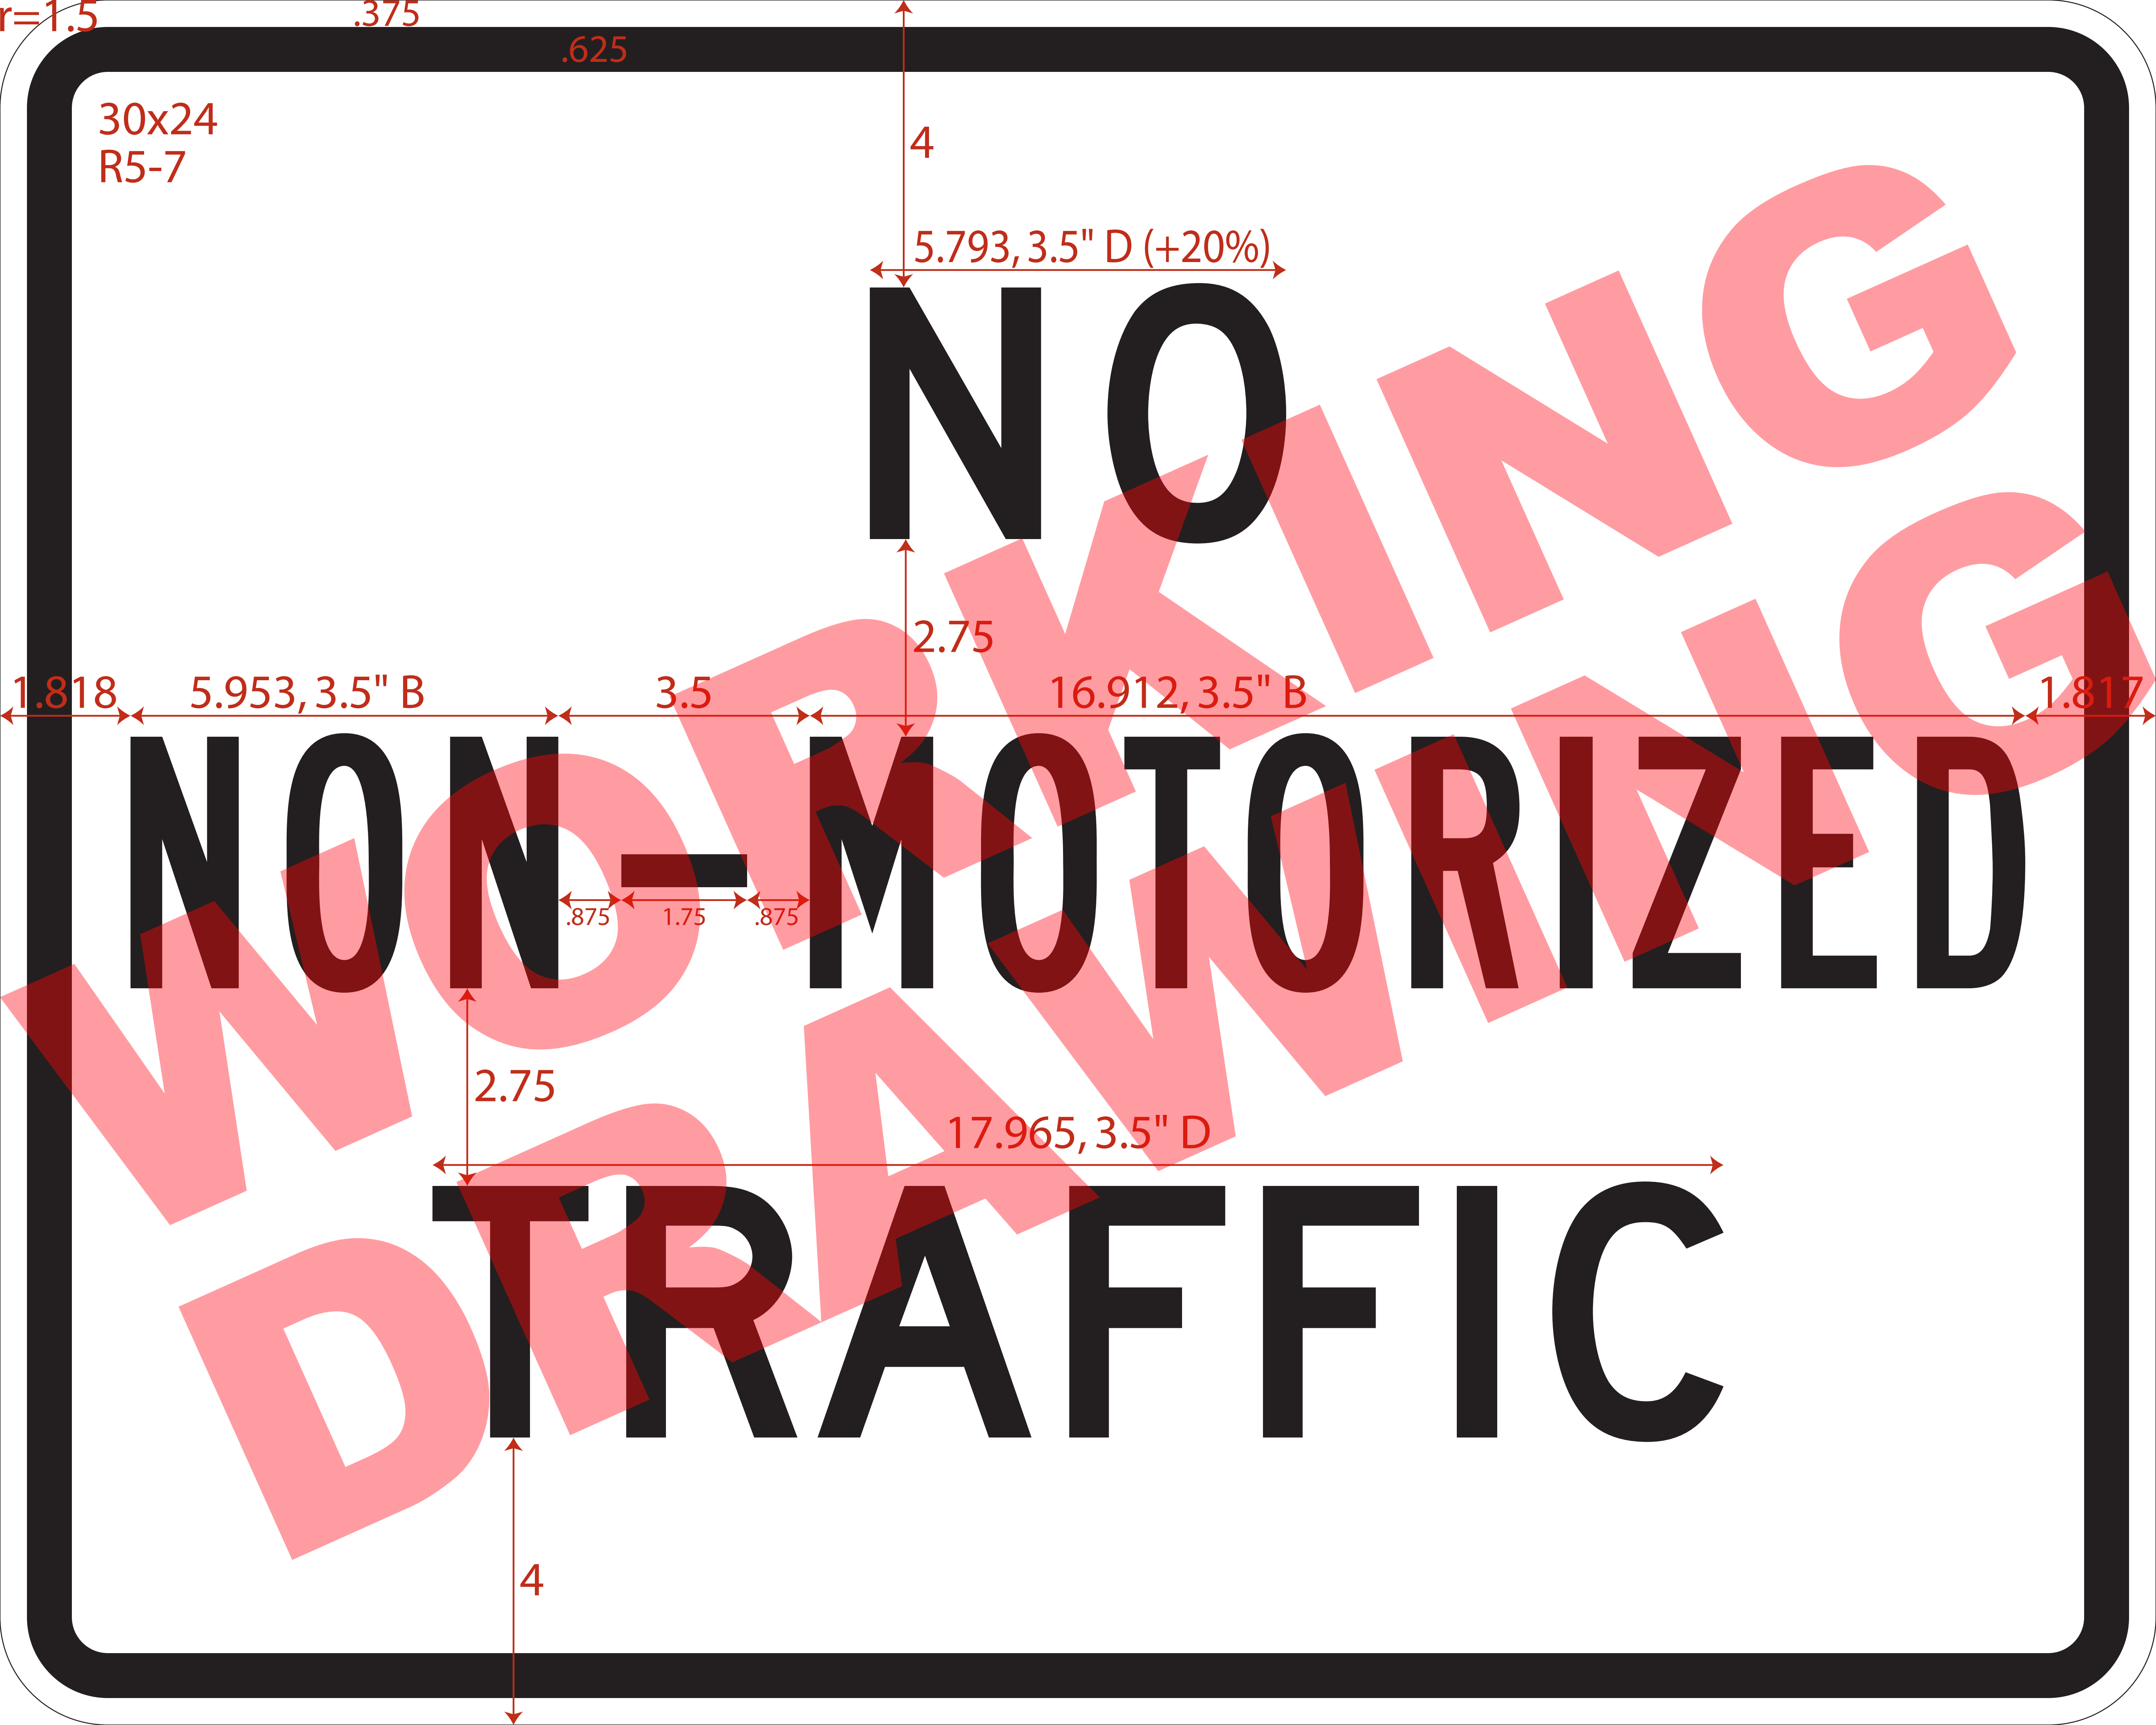

NO

NON-MOTORIZED

TRAFFIC