


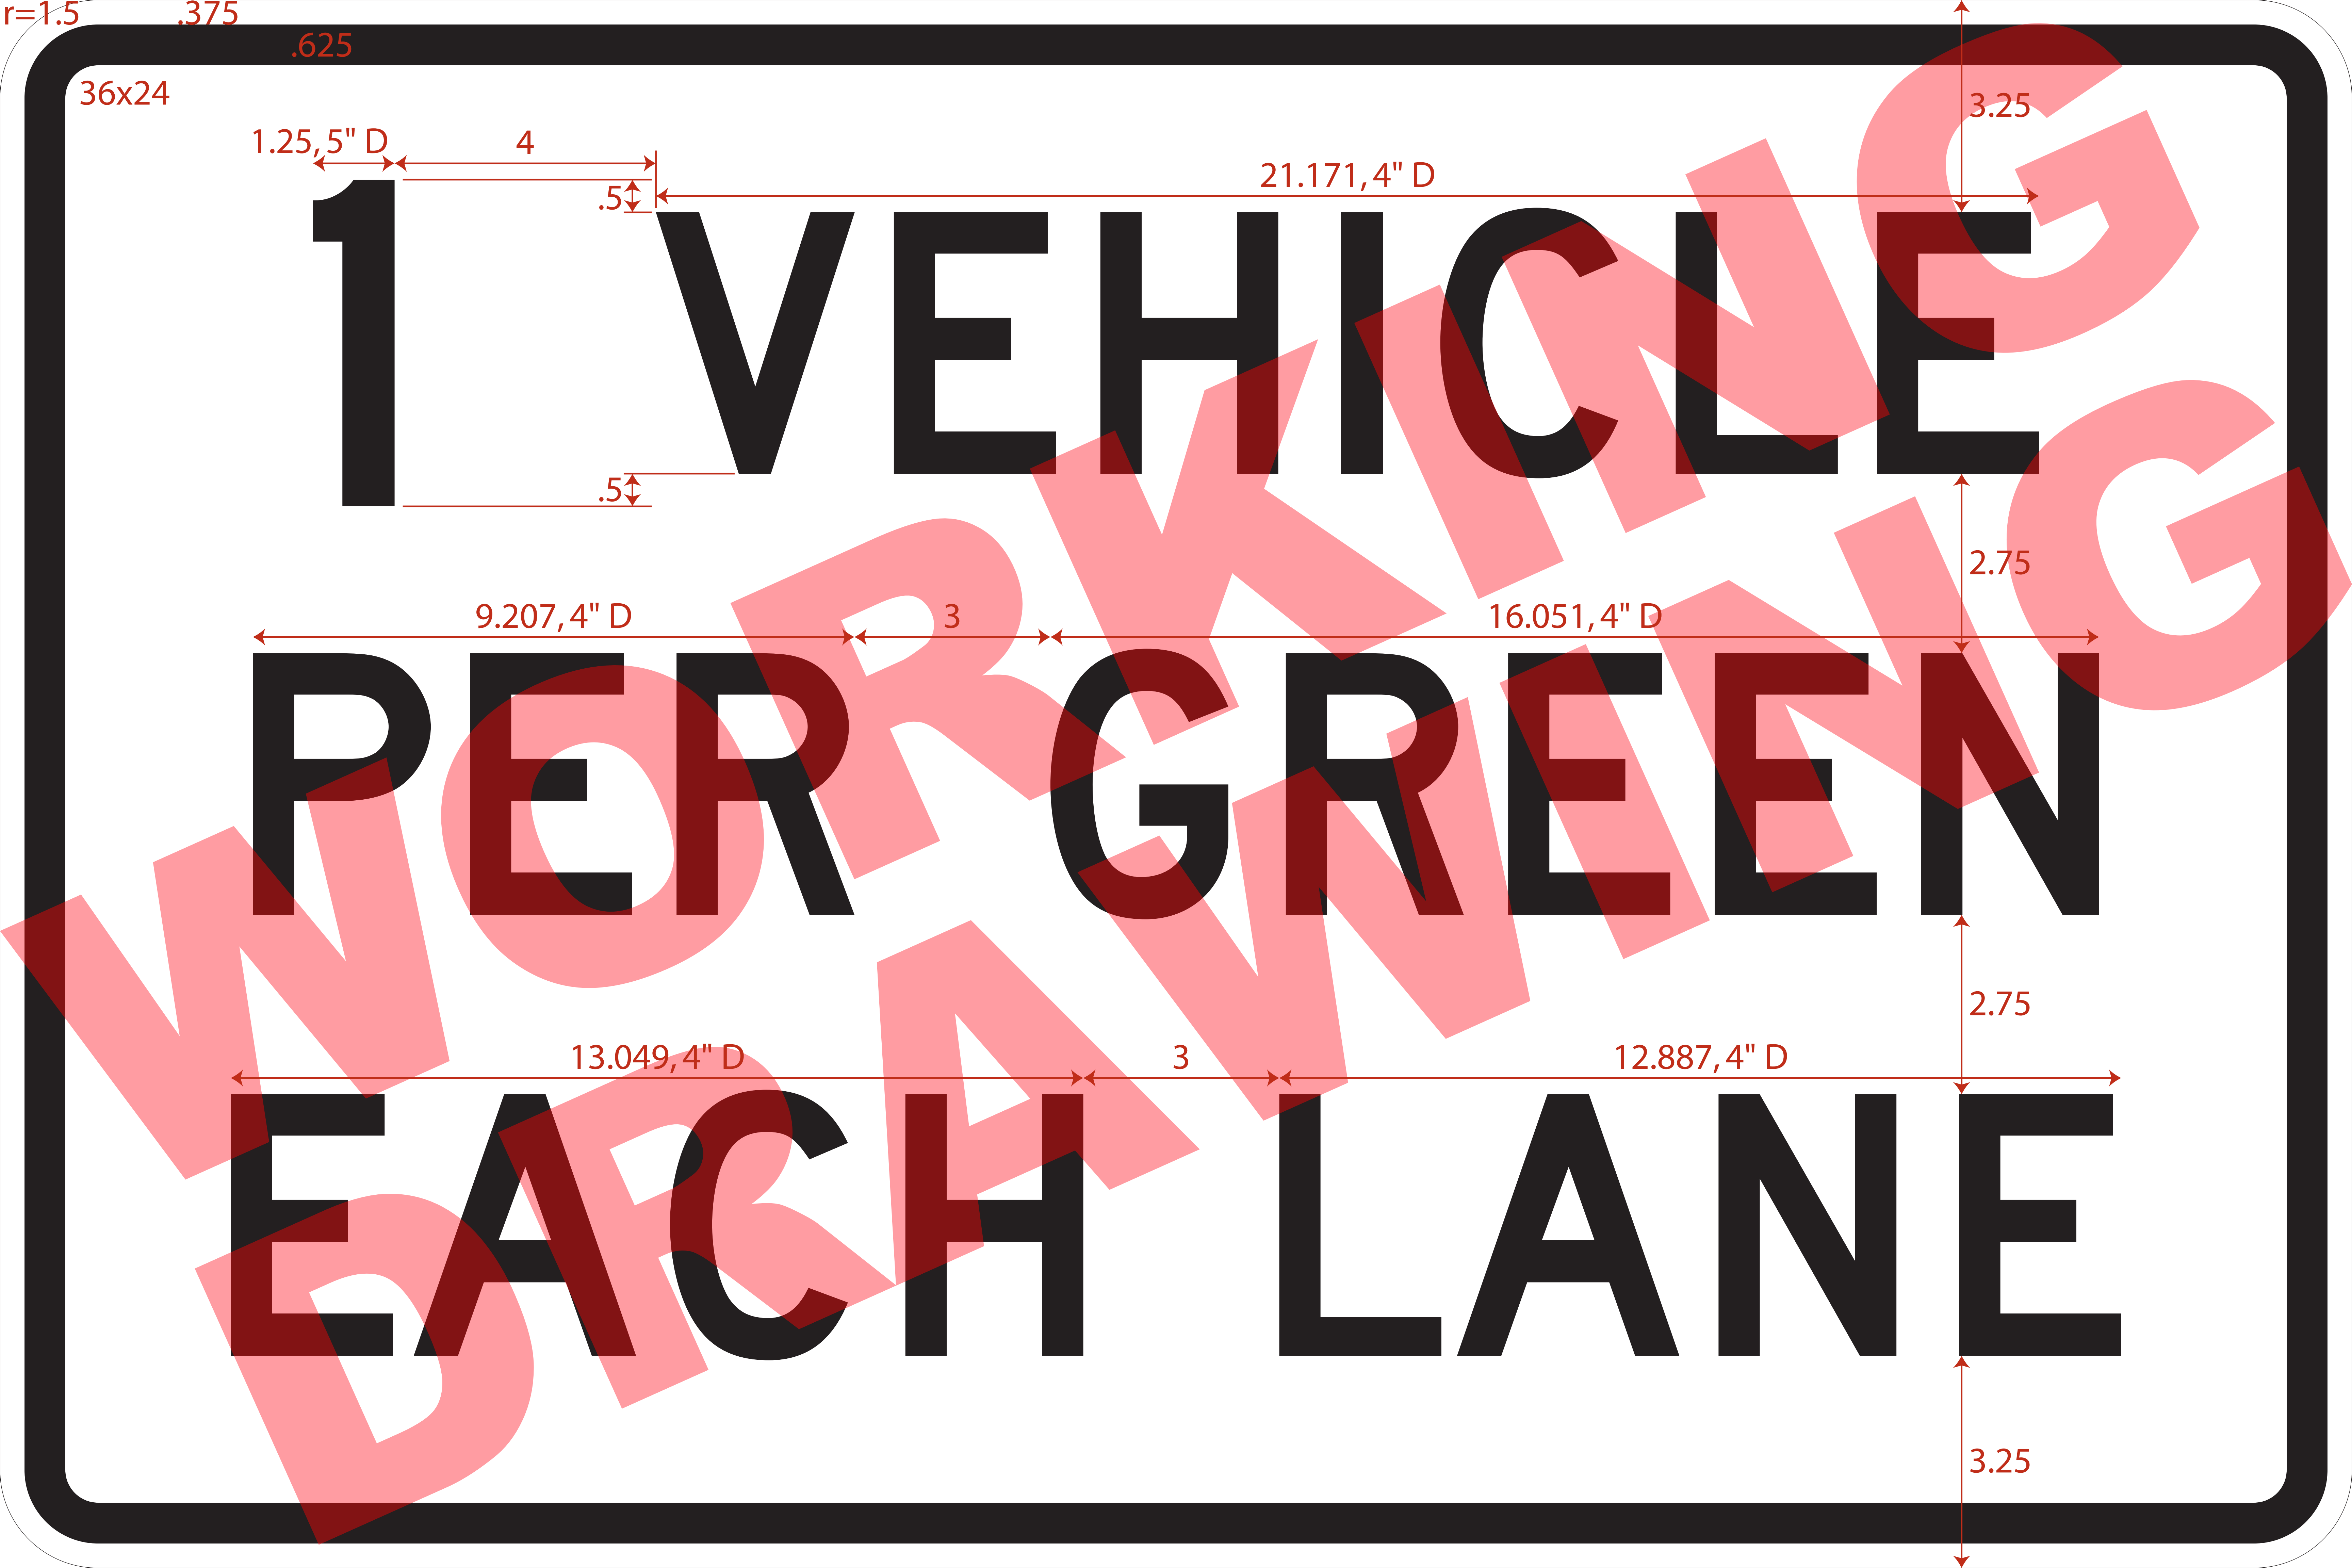

r=1.5

.375

.625

36x24

1.25, 5" D

4

.5

21.171, 4" D

3.25

9.207, 4" D

3

16.051, 4" D

2.75

13.049, 4" D

3

12.887, 4" D

2.75

3.25

**1 VEHICLE
PER GREEN
EACH LANE**