


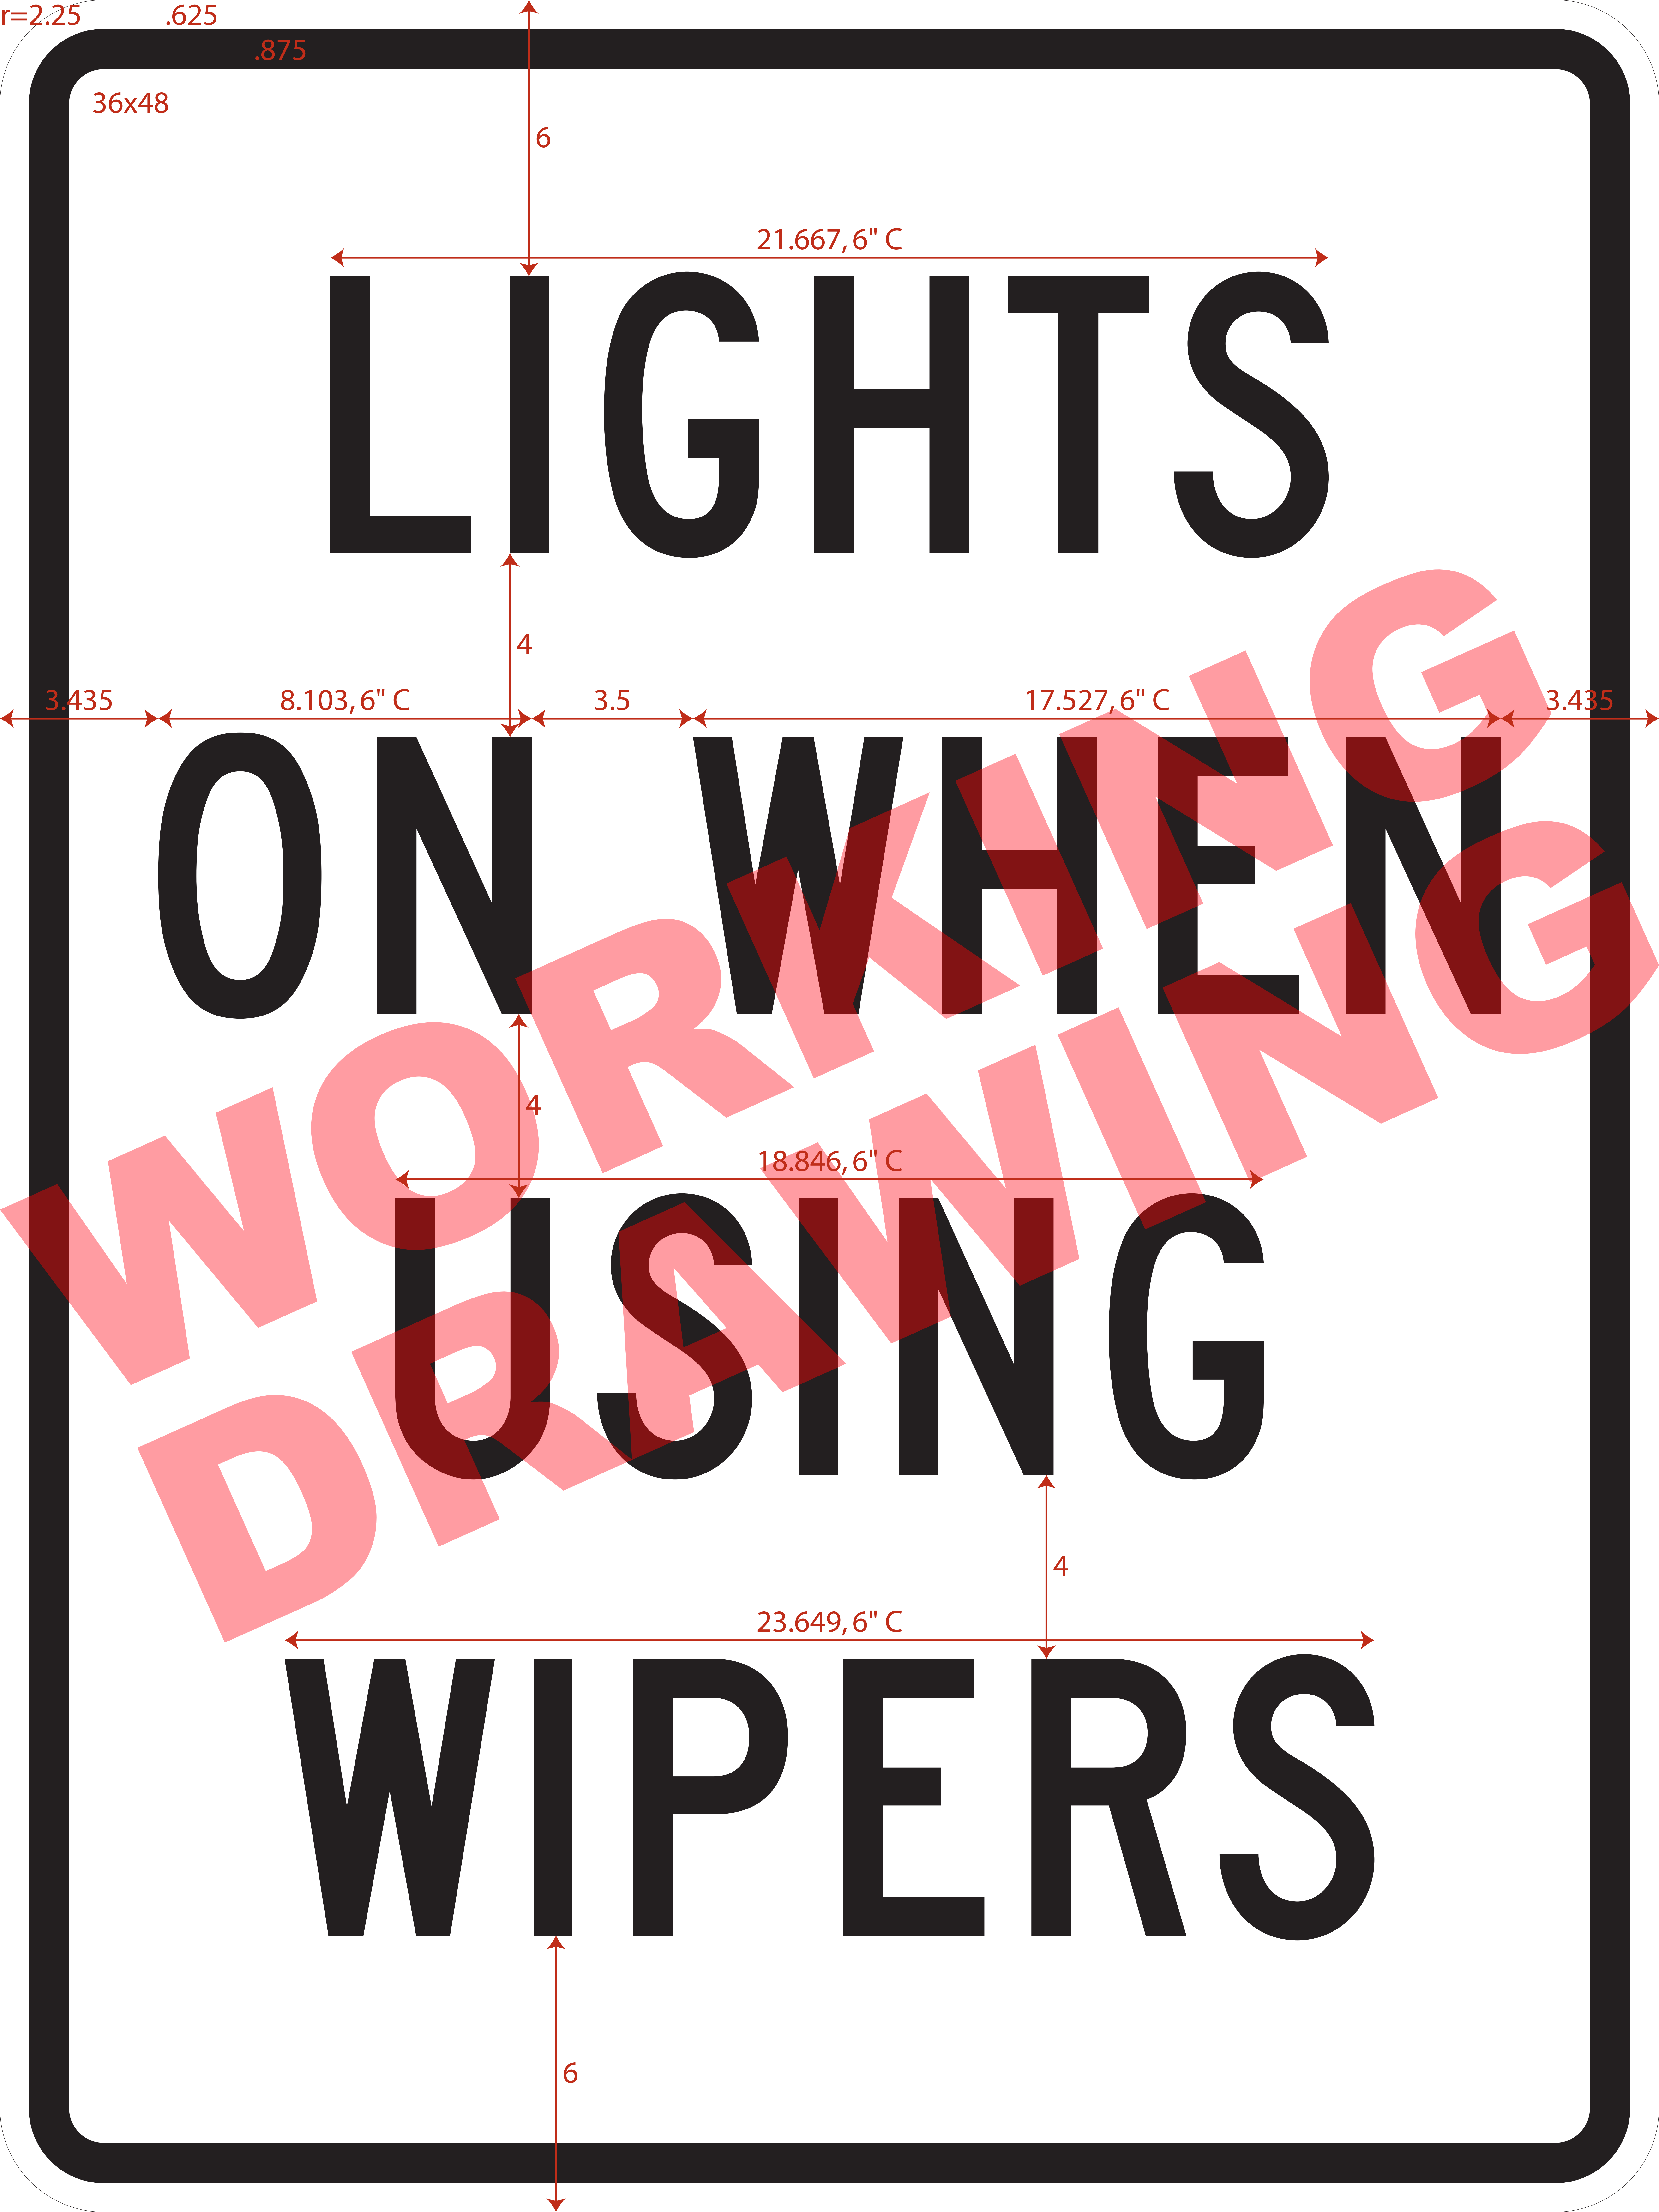

36x48

21.667,6" C

LIGHTS

4

3.435 8.103,6" C 3.5 17.527,6" C 3.435

ON WHEN

4

18.846,6" C

4

23.649,6" C

6

WIPERS

**LIGHTS
ON WHEN
USING
WIPERS**